


屋上階平面図 S = 1/100



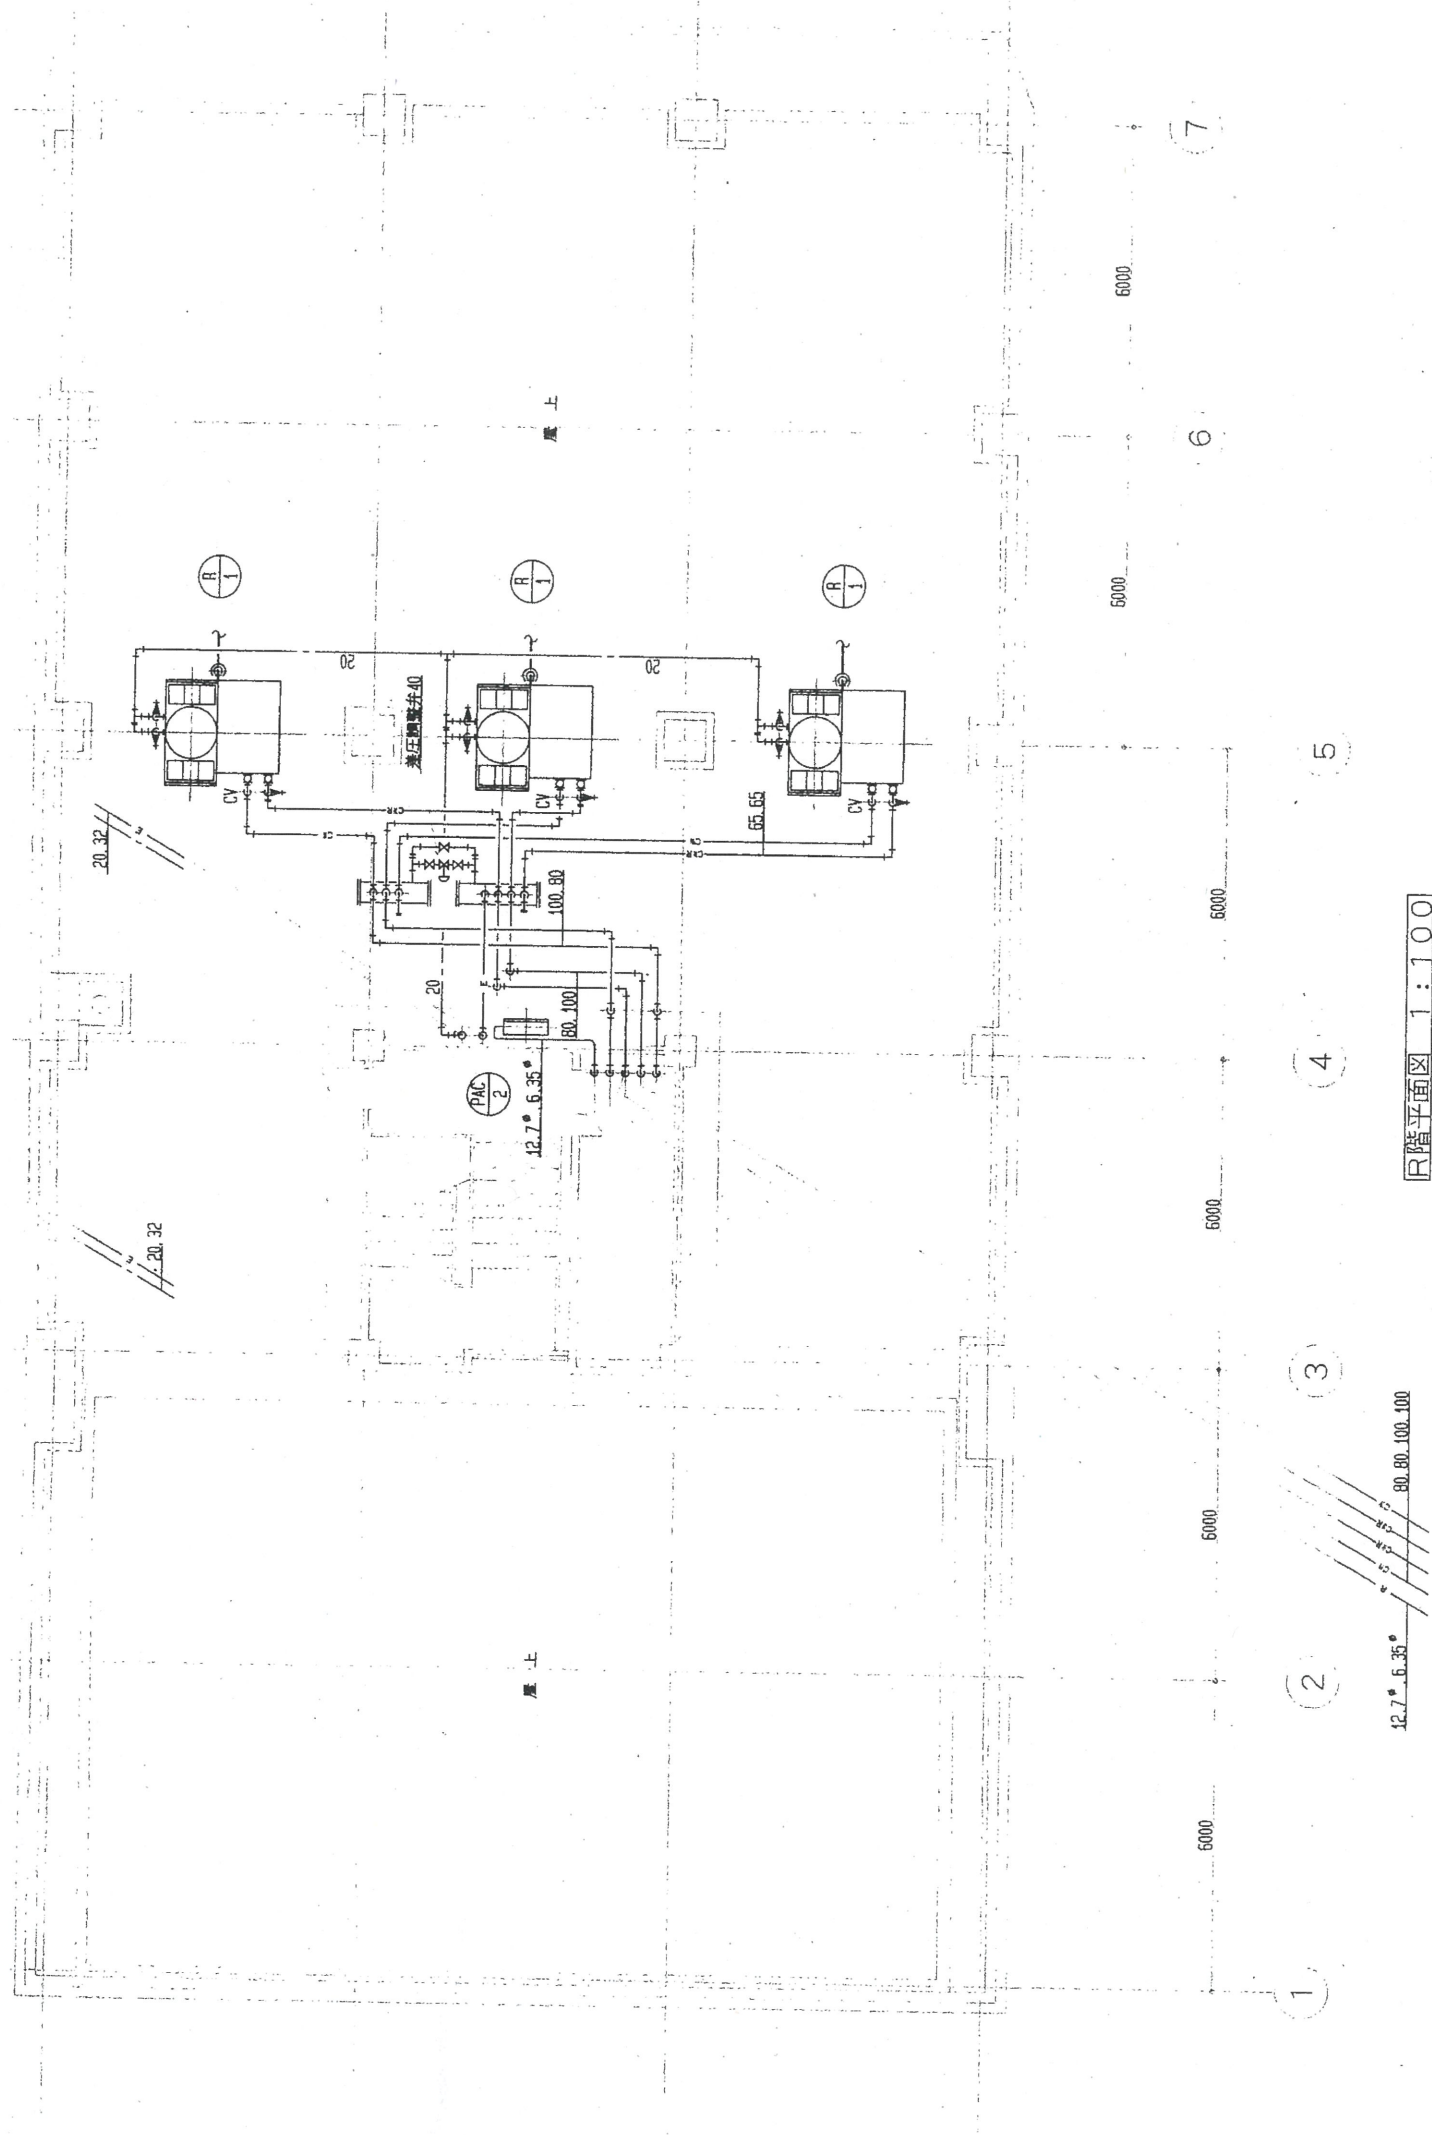

R 階平面図 1:100